


SITE PLAN GOVERNMENT I.T.I BAHADURGARH  
JHAJJAR (HARYANA)

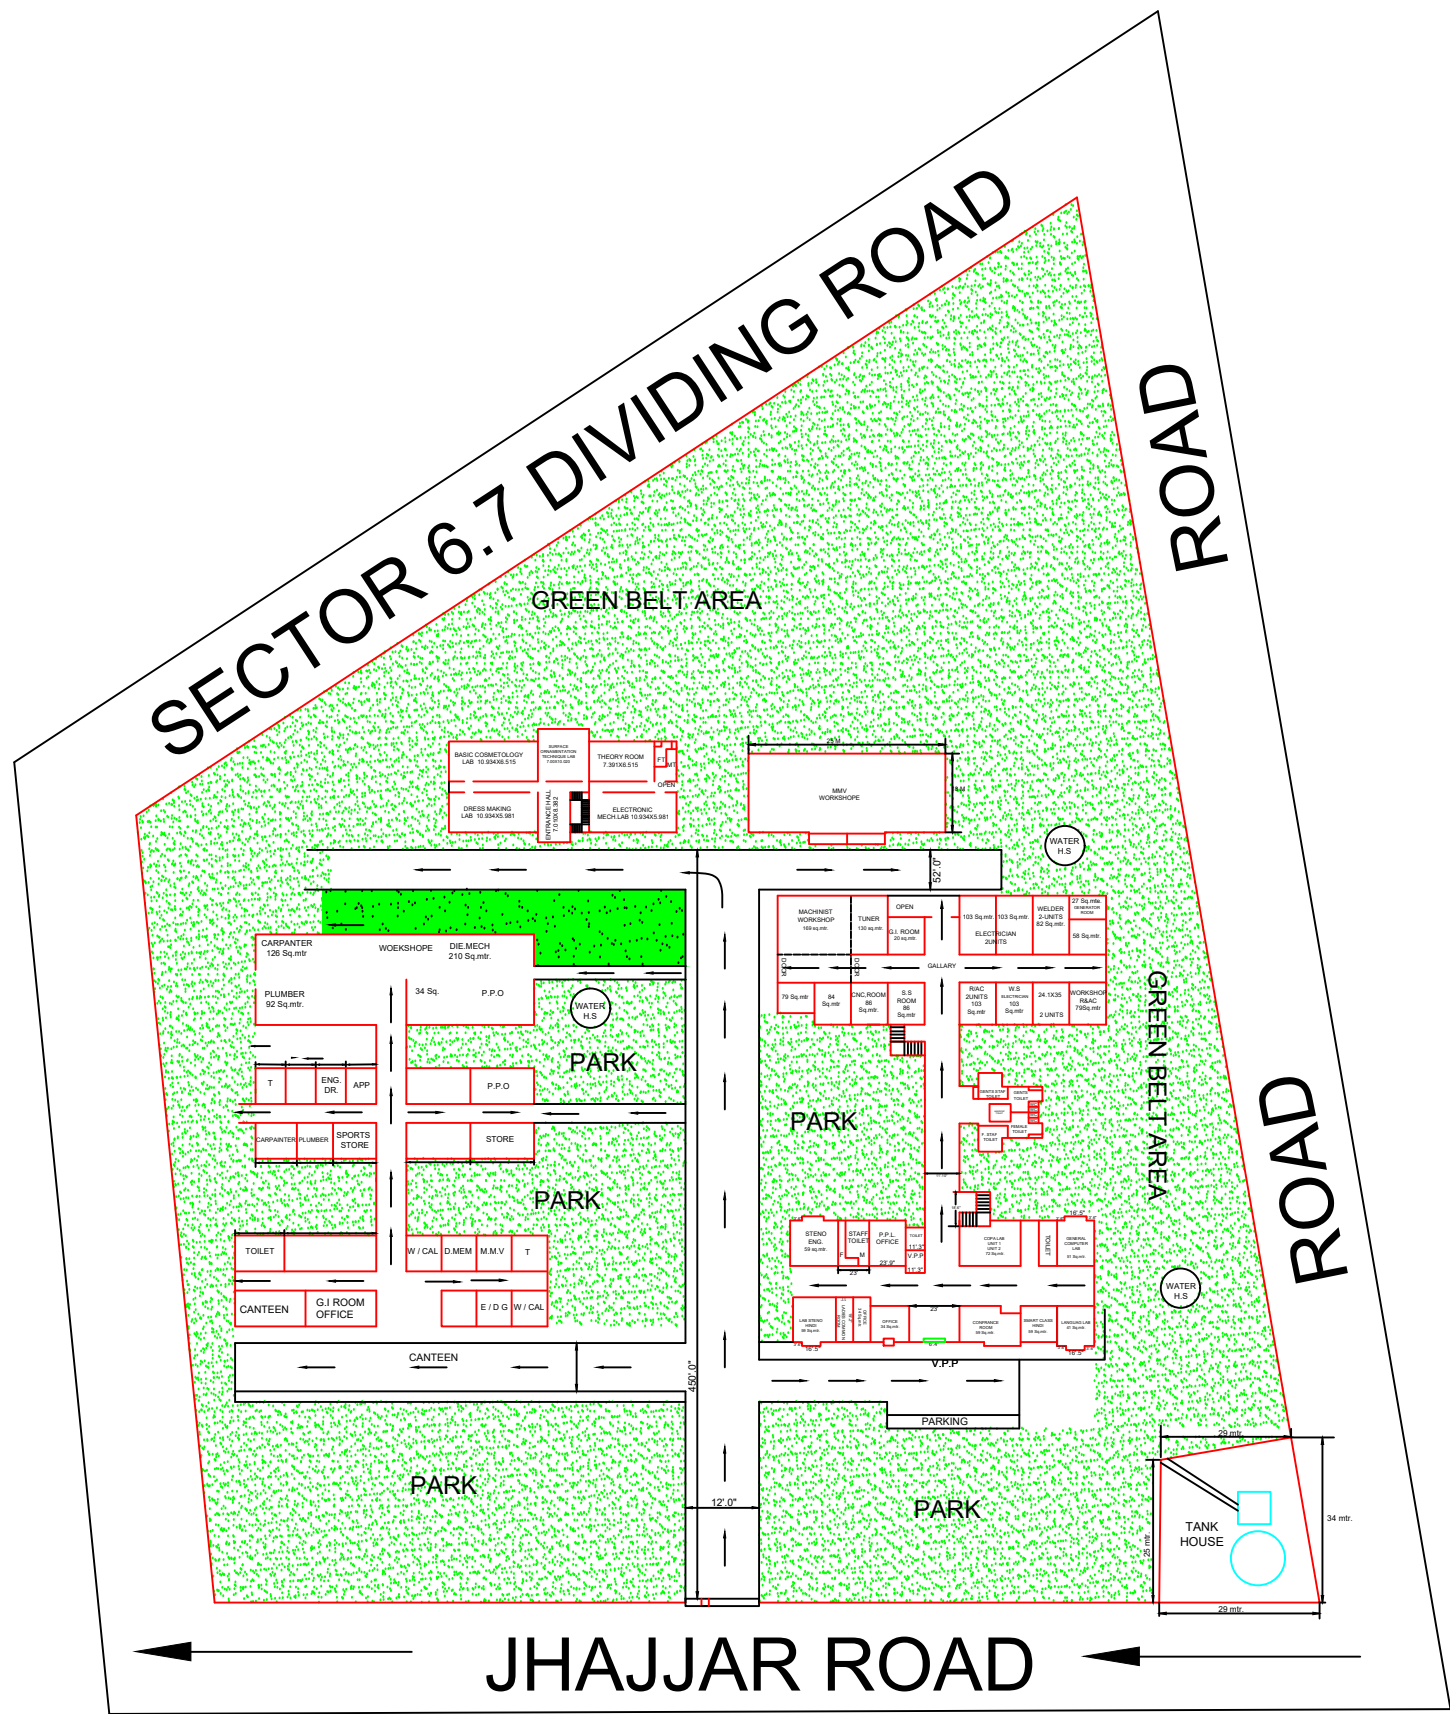

**ALL OVER AREA**  
SQUARE METER = 35393.75  
SQUARE METER = 0.03539375  
SQUARE MILE = 0.013665526875  
SQUARE YARD = 42330.5710625  
SQUARE FOOT = 380974.785625  
HECTARE = 3.539375  
ARCE = 8.74597259375

**BUILTUP AREA**  
GIRLS BUILDING = 569.SQ. MTR  
OLD BUILDING = 2762 SQ. MTR.  
NEW BUILDING = 2016 SQ. MTR.  
PUMP HOUSE = 369 SQ. MTR.  
TOTAL BUILTUP AREA= 5,716 SQ. MTR.